


FRONT ELEVATION

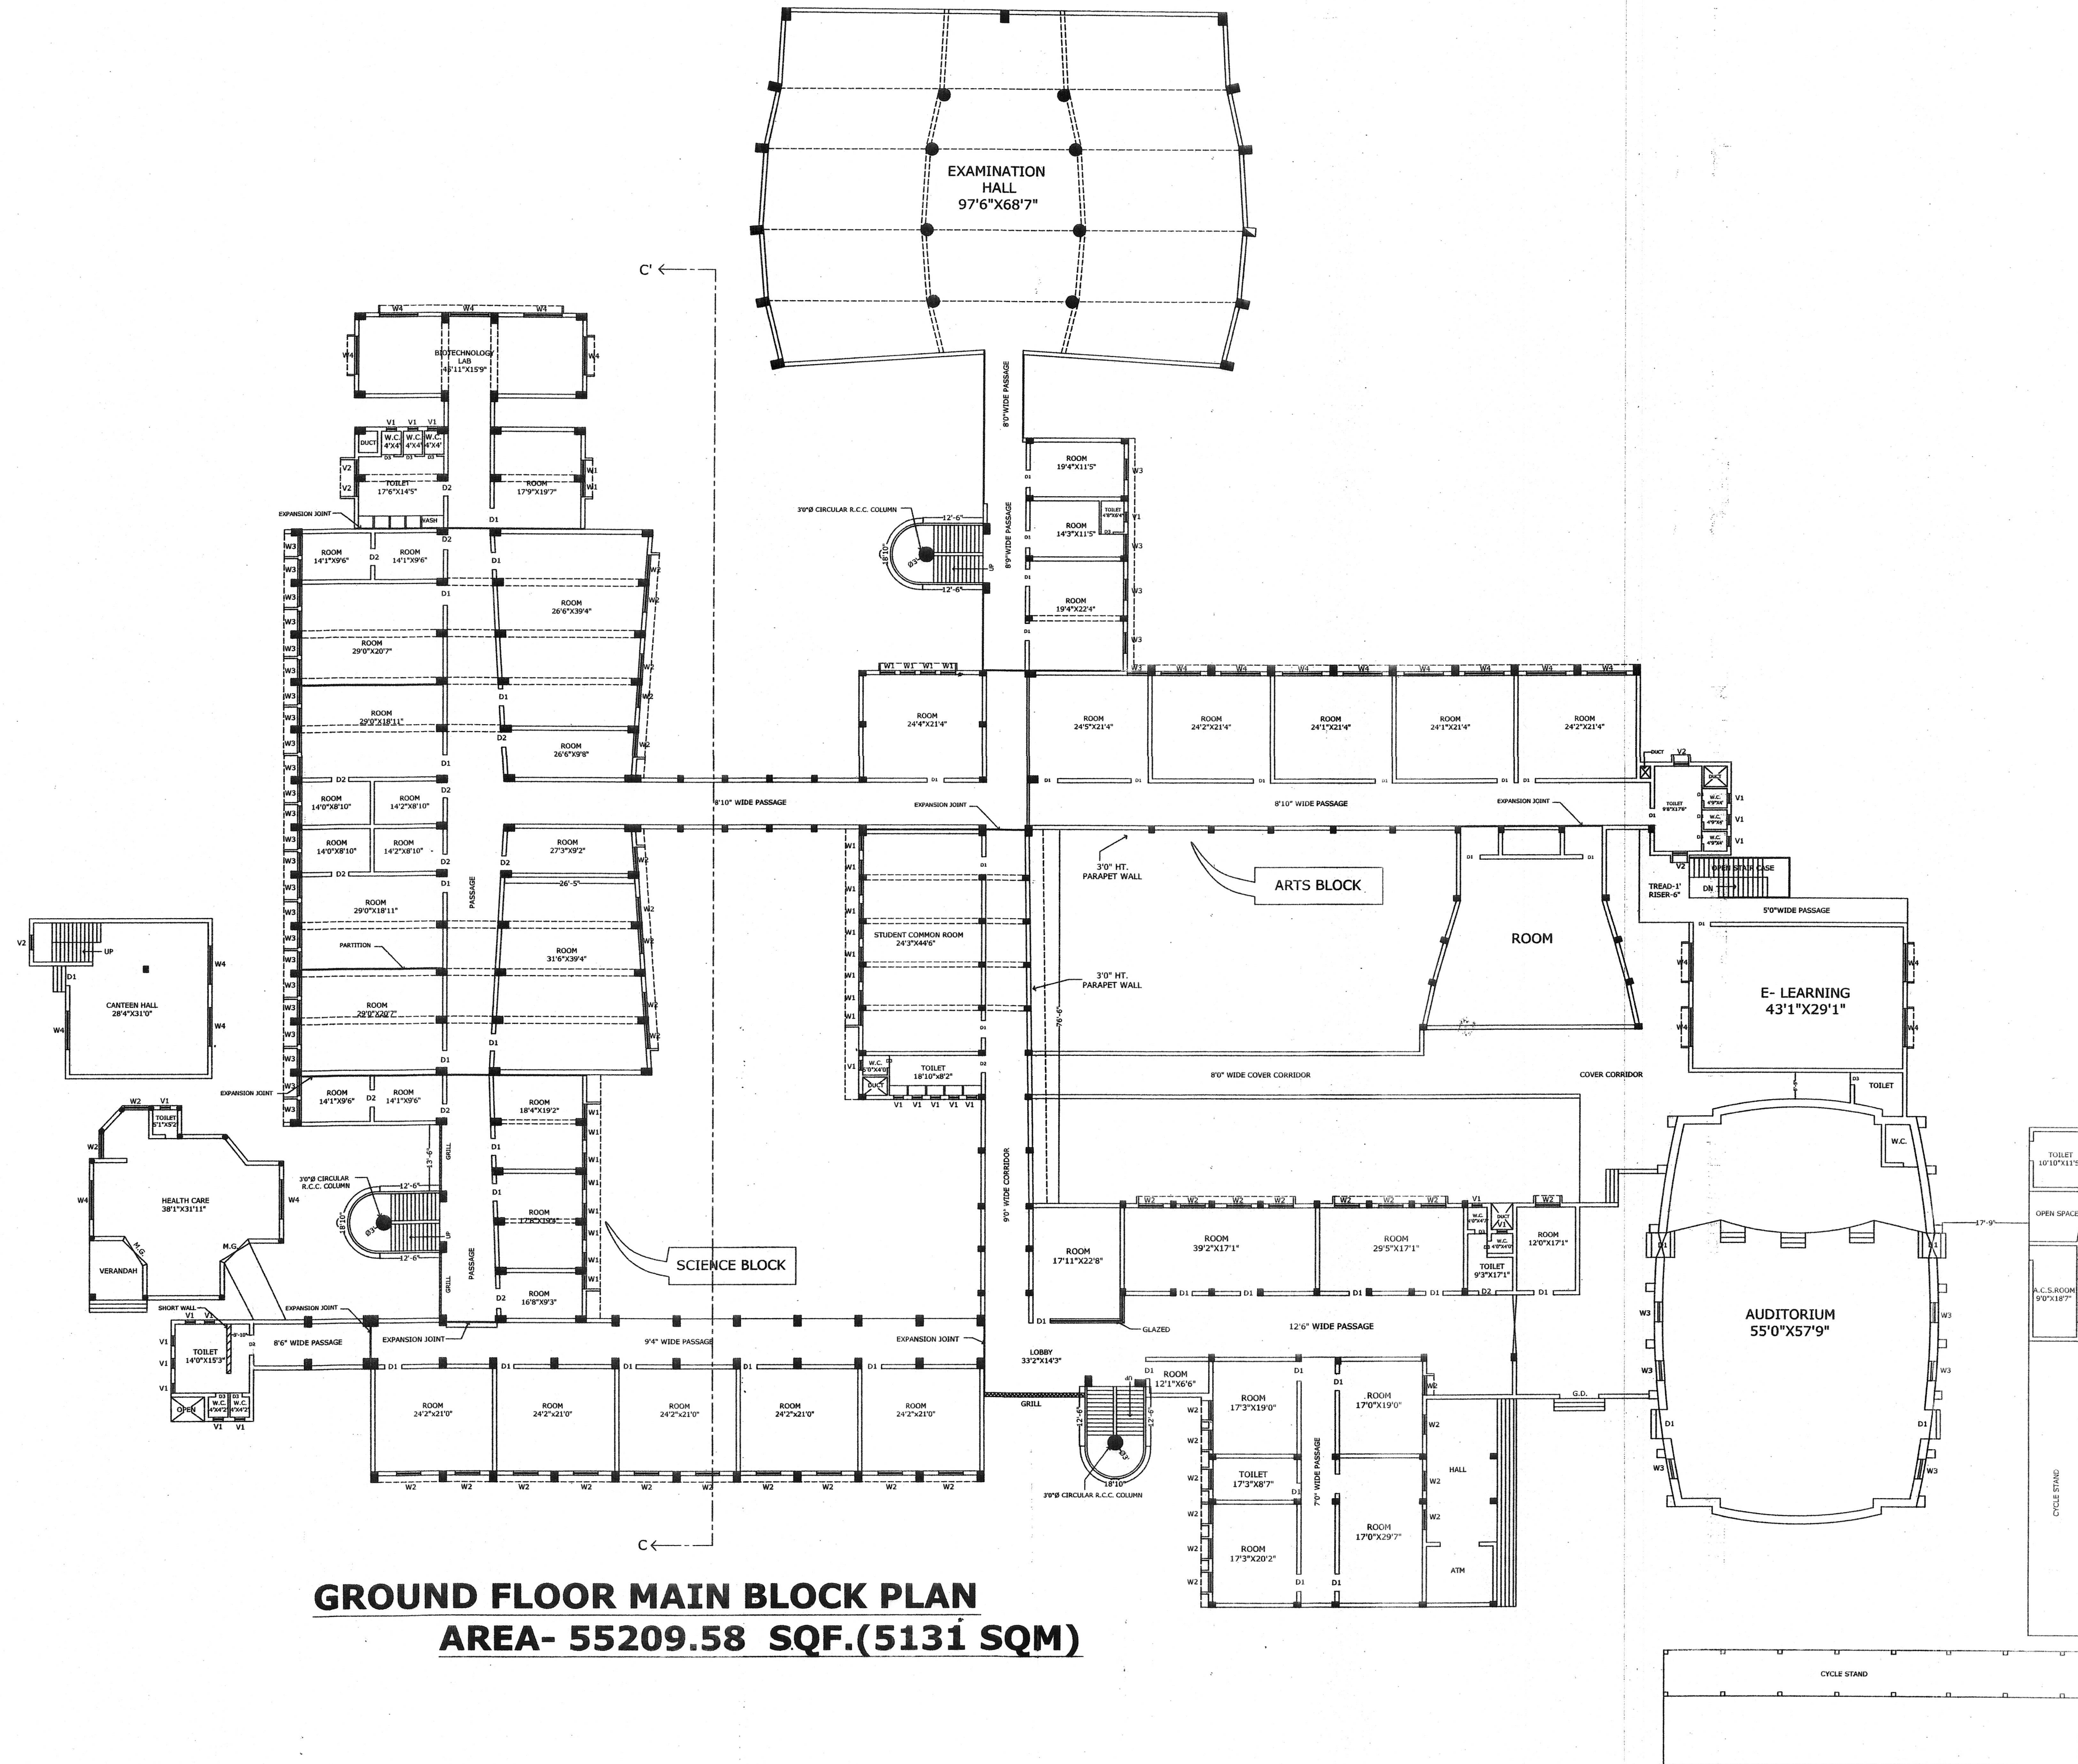

GROUND FLOOR MAIN BLOCK PLAN
AREA- 55209.58 SQF.(5131 SQM)

AREA STATEMENT

GROUND FLOOR MAIN BLOCK
AREA- 55209.58 SQF.(5131 SQM)

FIRST FLOOR MAIN BLOCK
AREA-46482.64 SQF.(4319.94 SQM)

SECOND FLOOR MAIN BLOCK
AREA-32435.85 SQF.(3014.48 SQM)

TERRACE FLOOR HEAD ROOM
AREA- 1008.89 SQF.(93.76 SQM)

CYCLE SHED AREA - 1140.09 SQF
- 2063.14 SQF.

SCHEDULE OF DOORS & WINDOWS

TYPE	SIZE	DESCRIPTION
G.D.	8'0"X7'0"	M.S. GRILL
D1	4'0"X7'0"	FULLY PANELED DOUBLE LEAF DOOR
D2	3'6"X7'0"	FULLY PANELED DOUBLE LEAF DOOR
D3	2'6"X7'0"	FULLY PANELED SINGLE LEAF DOOR
W1	3'0"X4'6"	FULLY GLAZED DOUBLE SHUTTER
W2	5'0"X4'6"	FULLY GLAZED DOUBLE SHUTTER
W3	4'0"X4'6"	FULLY GLAZED DOUBLE SHUTTER
W4	8'0"X4'6"	FULLY GLAZED DOUBLE SHUTTER
V1	2'0"X2'0"	FULLY GLAZED PANES
V2	3'0"X2'6"	FULLY GLAZED PANES

MAIN BLOCK

APPROVAL DRAWING

JOB TITLE:

Existing Building Plan of
Ramadevi Women's College,
Over Plot No-353,355,356,358,360,
361,362,363,364,365,366,367,368,
369,370,371,372,413,414,415.
Bhubaneswar Town, Unit - IX,
Thana - New capital, NO- 44,
At- Bhoi nagar, Bhubaneswar.

NOTE - ALL DIMENTIONS ARE IN FOOT UNLESS OTHERWISE
STATED ONLY WRITTEN DIMENTIONS ARE TO BE FOLLOWED.

SCALE -

DATE -10.10.17

DRG.NO-DA/RDU/MAIN-Ex-01


SIGNATURE OF APPLICANT

SIGNATURE OF ARCHITECT

Executive Engineer
Bhubaneswar Central Division No-1
C.P.W.D., Bhubaneswar-2

REGISTRAR R.D.University

CONSULTANTS

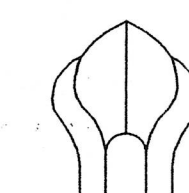

DESIGNAIDS
ARCHITECTS DESIGNERS PLANNERS
A-28, PALASHPALLI, BHUBANESWAR - 751020
TEL: (0674) 2591064, 3296957 Fax: (0674) 2592993
E-mail : subhasis_5@yahoo.com

AREA STATEMENT

GROUND FLOOR MAIN BLOCK
AREA- 55209.58 SQF.(5131 SQM)

FIRST FLOOR MAIN BLOCK
AREA-46482.64 SQF.(4319.94 SQM)

SECOND FLOOR MAIN BLOCK
AREA-32435.85 SQF.(3014.48 SQM)

TERRACE FLOOR HEAD ROOM
AREA- 1008.89 SQF.(93.76 SQM)

SCHEDULE OF DOORS & WINDOWS

TYPE	SIZE	DESCRIPTION
G.D.	8'0"X7'0"	M.S. GRILL
D1	4'0"X7'0"	FULLY PANELED DOUBLE LEAF DOOR
D2	3'6"X7'0"	FULLY PANELED DOUBLE LEAF DOOR
D3	2'6"X7'0"	FULLY PANELED SINGLE LEAF DOOR
W1	3'0"X4'6"	FULLY GLAZED DOUBLE SHUTTER
W2	5'0"X4'6"	FULLY GLAZED DOUBLE SHUTTER
W3	4'0"X4'6"	FULLY GLAZED DOUBLE SHUTTER
W4	8'0"X4'6"	FULLY GLAZED DOUBLE SHUTTER
V1	2'0"X2'0"	FULLY GLAZED PANES
V2	3'0"X2'6"	FULLY GLAZED PANES

MAIN BLOCK

APPROVAL DRAWING

JOB TITLE:

Existing Building Plan of
 Ramadevi Women's College,
 Over Plot No-353,355,356,358,360,
 361,362,363,364,365,366,367,368,
 369,370,371,372,413,414,415.
 Bhubaneswar Town,Unit - IX,
 Thana - New capital , NO- 44,
 At- Bhoi nagar,Bhubaneswar.

NOTE - ALL DIMENTIONS ARE IN FOOT UNLESS OTHERWISE
 STATED ONLY WRITTEN DIMENTIONS ARE TO BE FOLLOWED.

SCALE -

DATE -10.10.17

DRG.NO-DA/RDU/MAIN-Ex-02


SIGNATURE OF APPLICANT

SIGNATURE OF ARCHITECT


[Signature]
 Executive Engineer
 Bhubaneswar Central Division No-1
 C.P.W.D.,Bhubaneswar-12

REGISTRAR R.D.University


CONSULTANTS

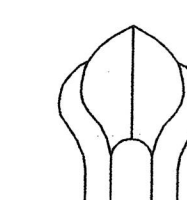

DESIGNAIDS
 ARCHITECTS DESIGNERS PLANNERS
 A-28 , PALASHPALLI, BHUBANESWAR - 751020
 TEL: (0674) 2591064, 3296957 Fax: (0674) 2592993
 E-mail : subhasis_5@yahoo.com

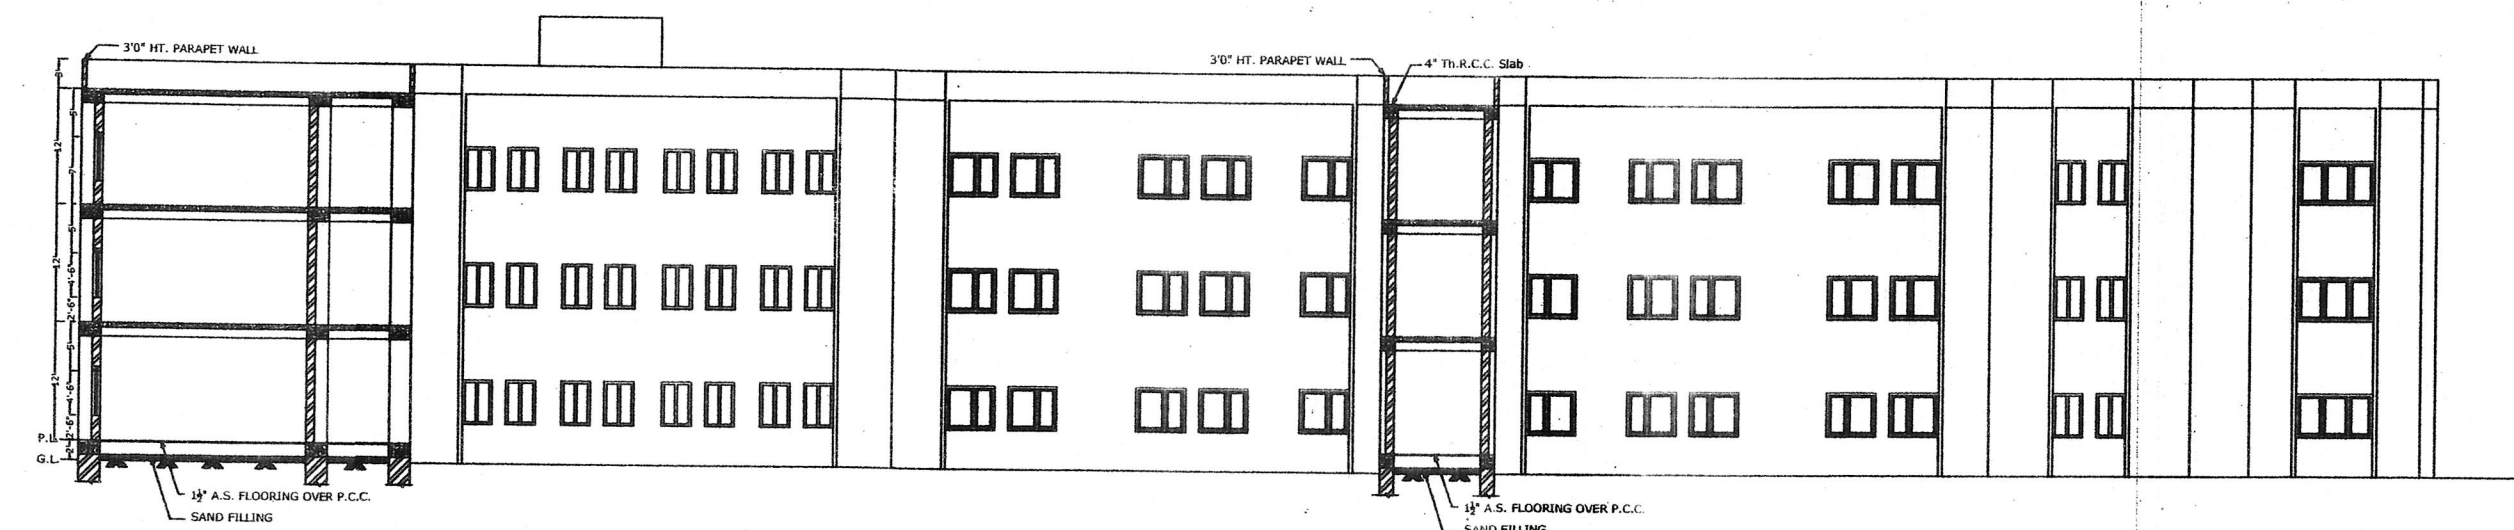

SECTION AT - CC'

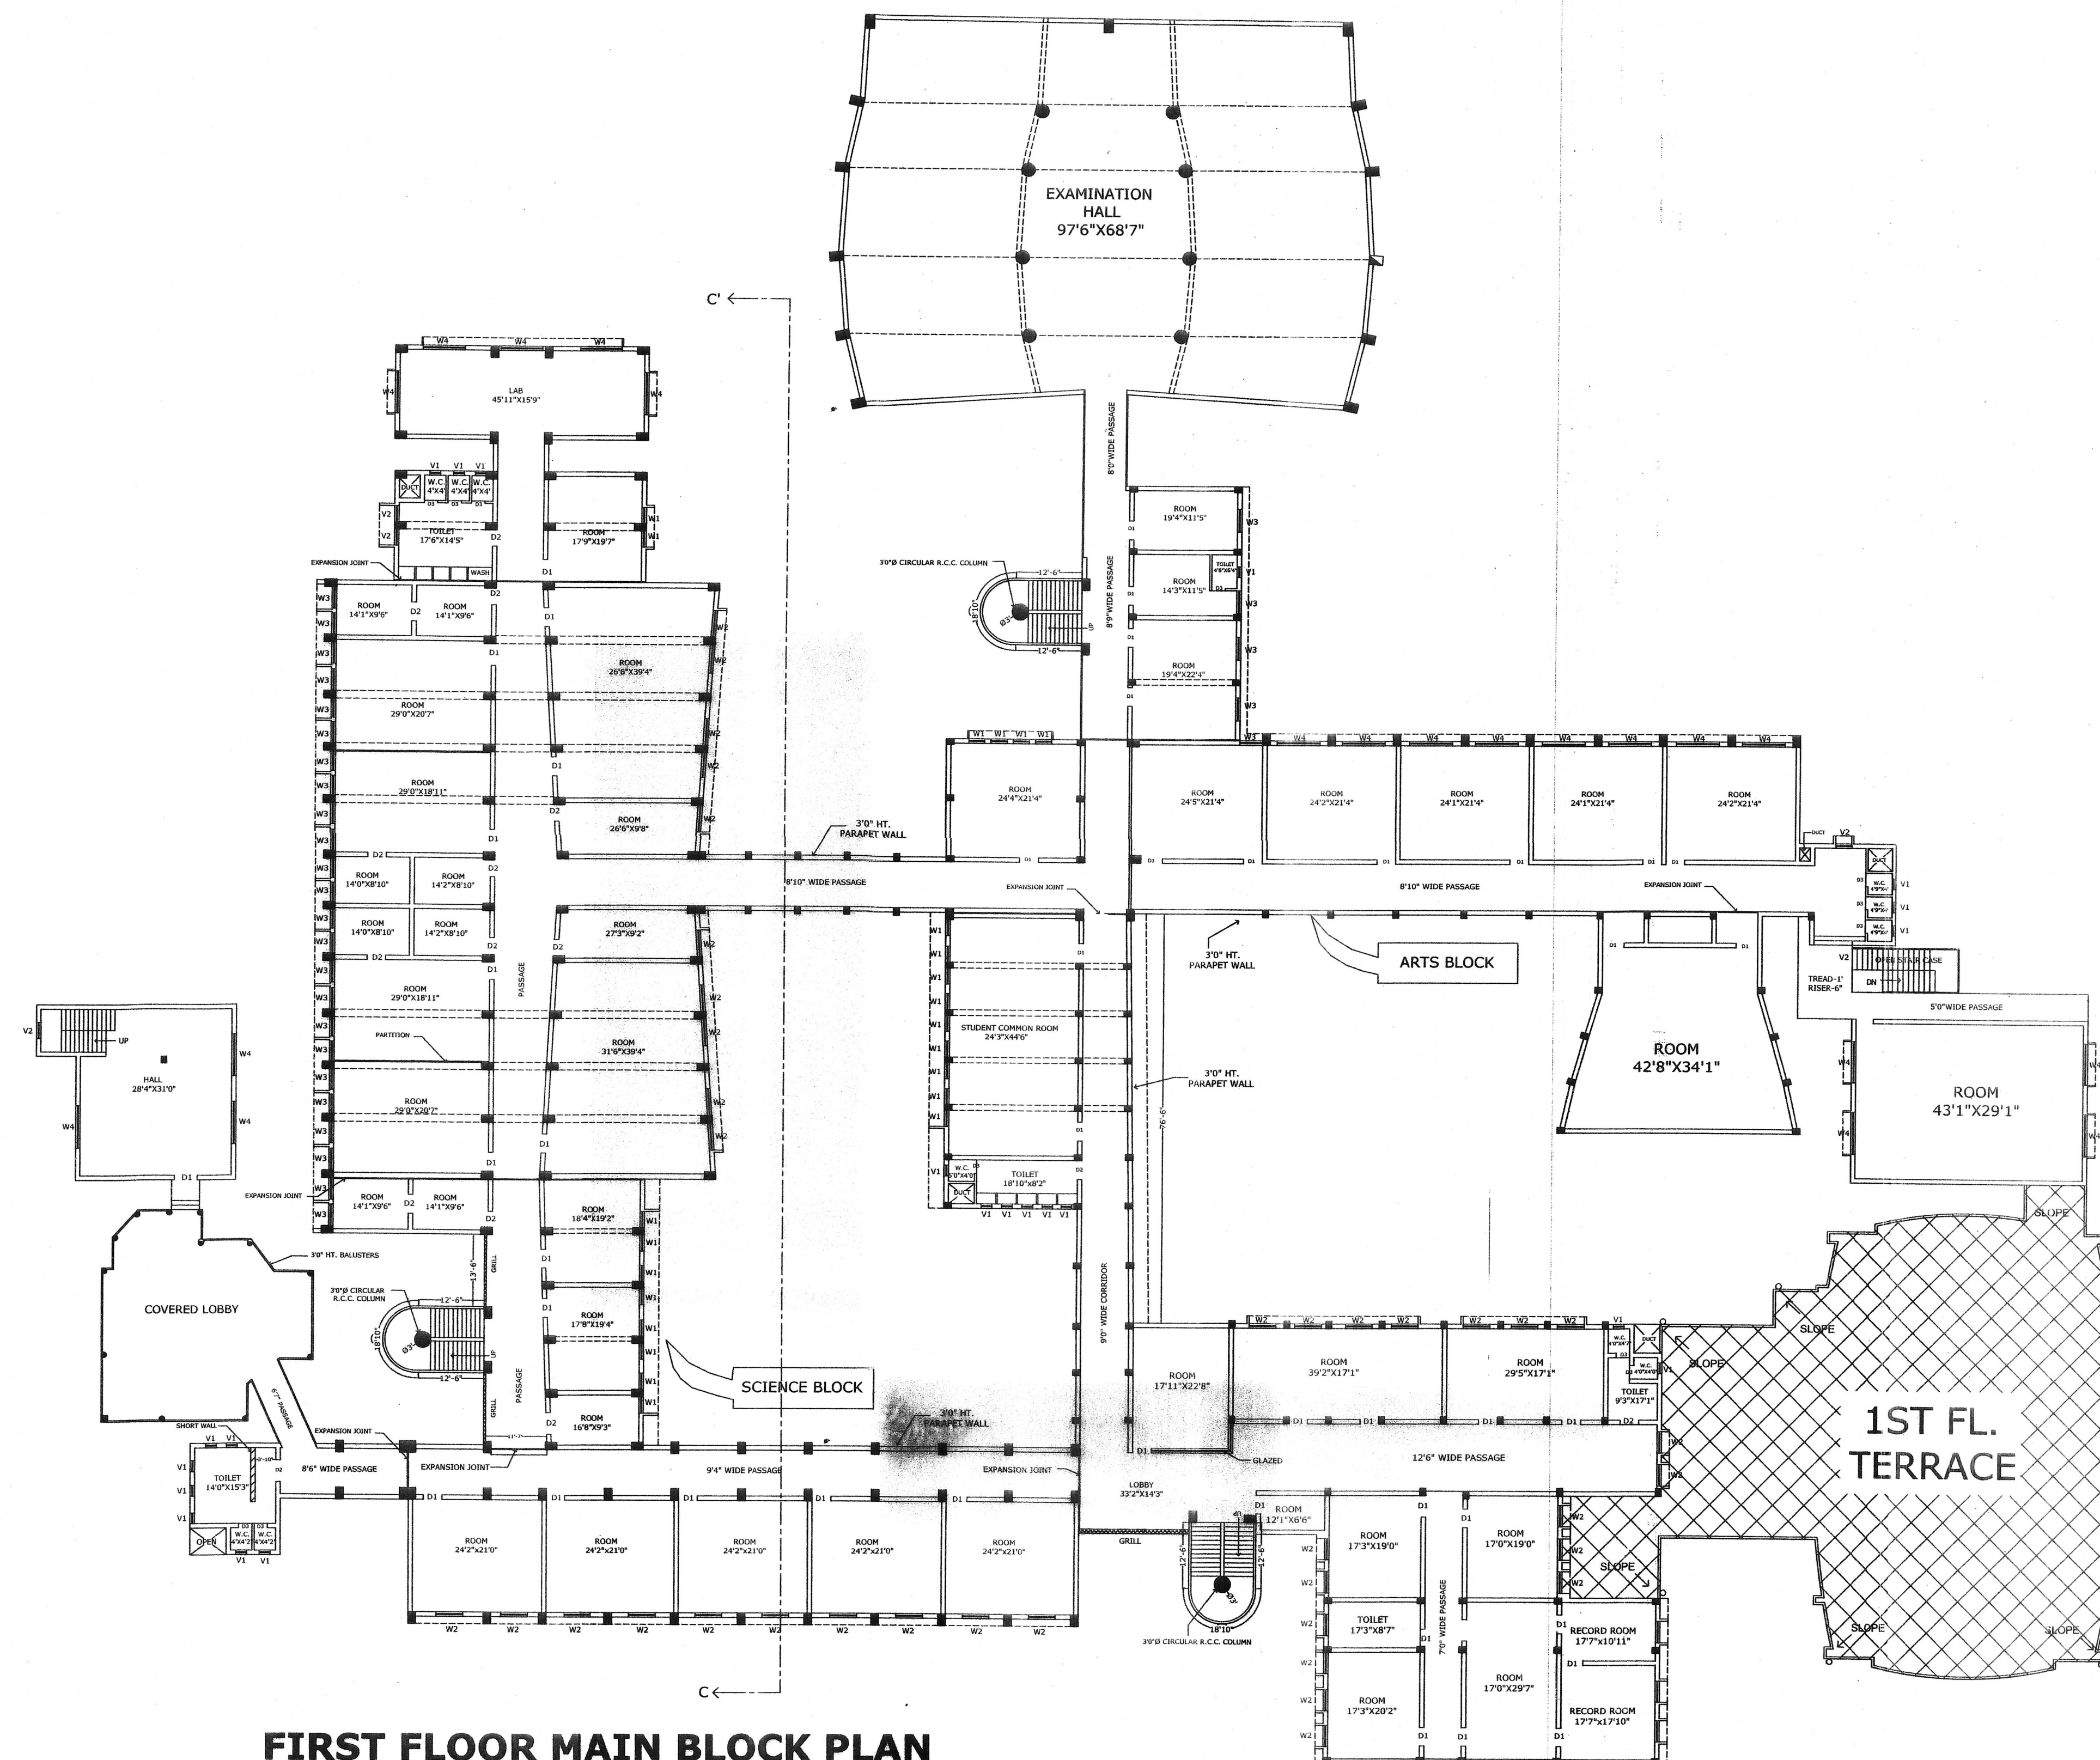

FIRST FLOOR MAIN BLOCK PLAN
AREA-46482.64 SQF.(4319.94 SQM)